


PACKAGE ISO VIEW-1

SCALE 1:10



- 1  Approved.
- 2  Approved - Submit Certified Final.
- 3  Approved as noted - Revise and Resubmit.
- 4  Not Approved - Revise and Resubmit.
- 5  Review not required.

Approval does not relieve contractor from

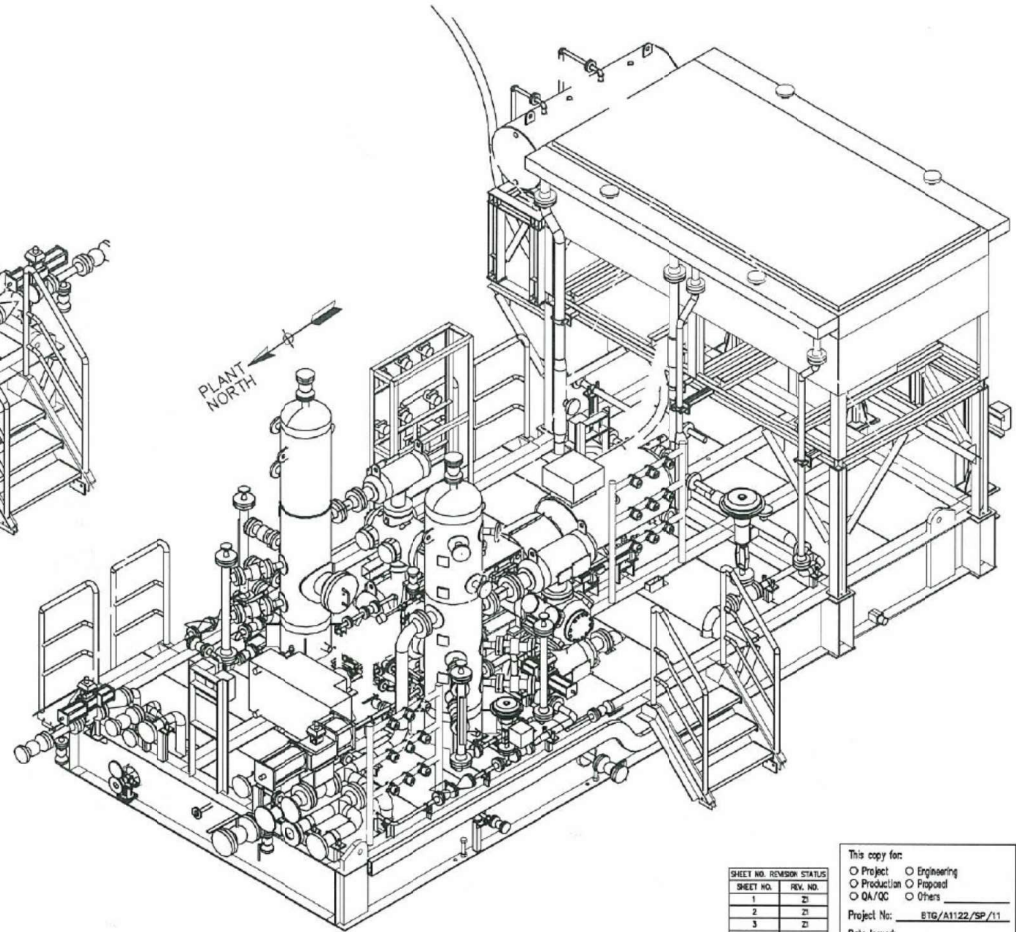


PACKAGE ISO VIEW-2

SCALE 1:10

SHEET NO. REVIEW STATUS	
SHEET NO.	REV. NO.
1	2
2	2
3	2
4	2

This copy for:  
 Project  Engineering  
 Production  Proposal  
 QA/QC  Others  
 Project No: 816/A1122/SP/11  
 Date Issued: \_\_\_\_\_

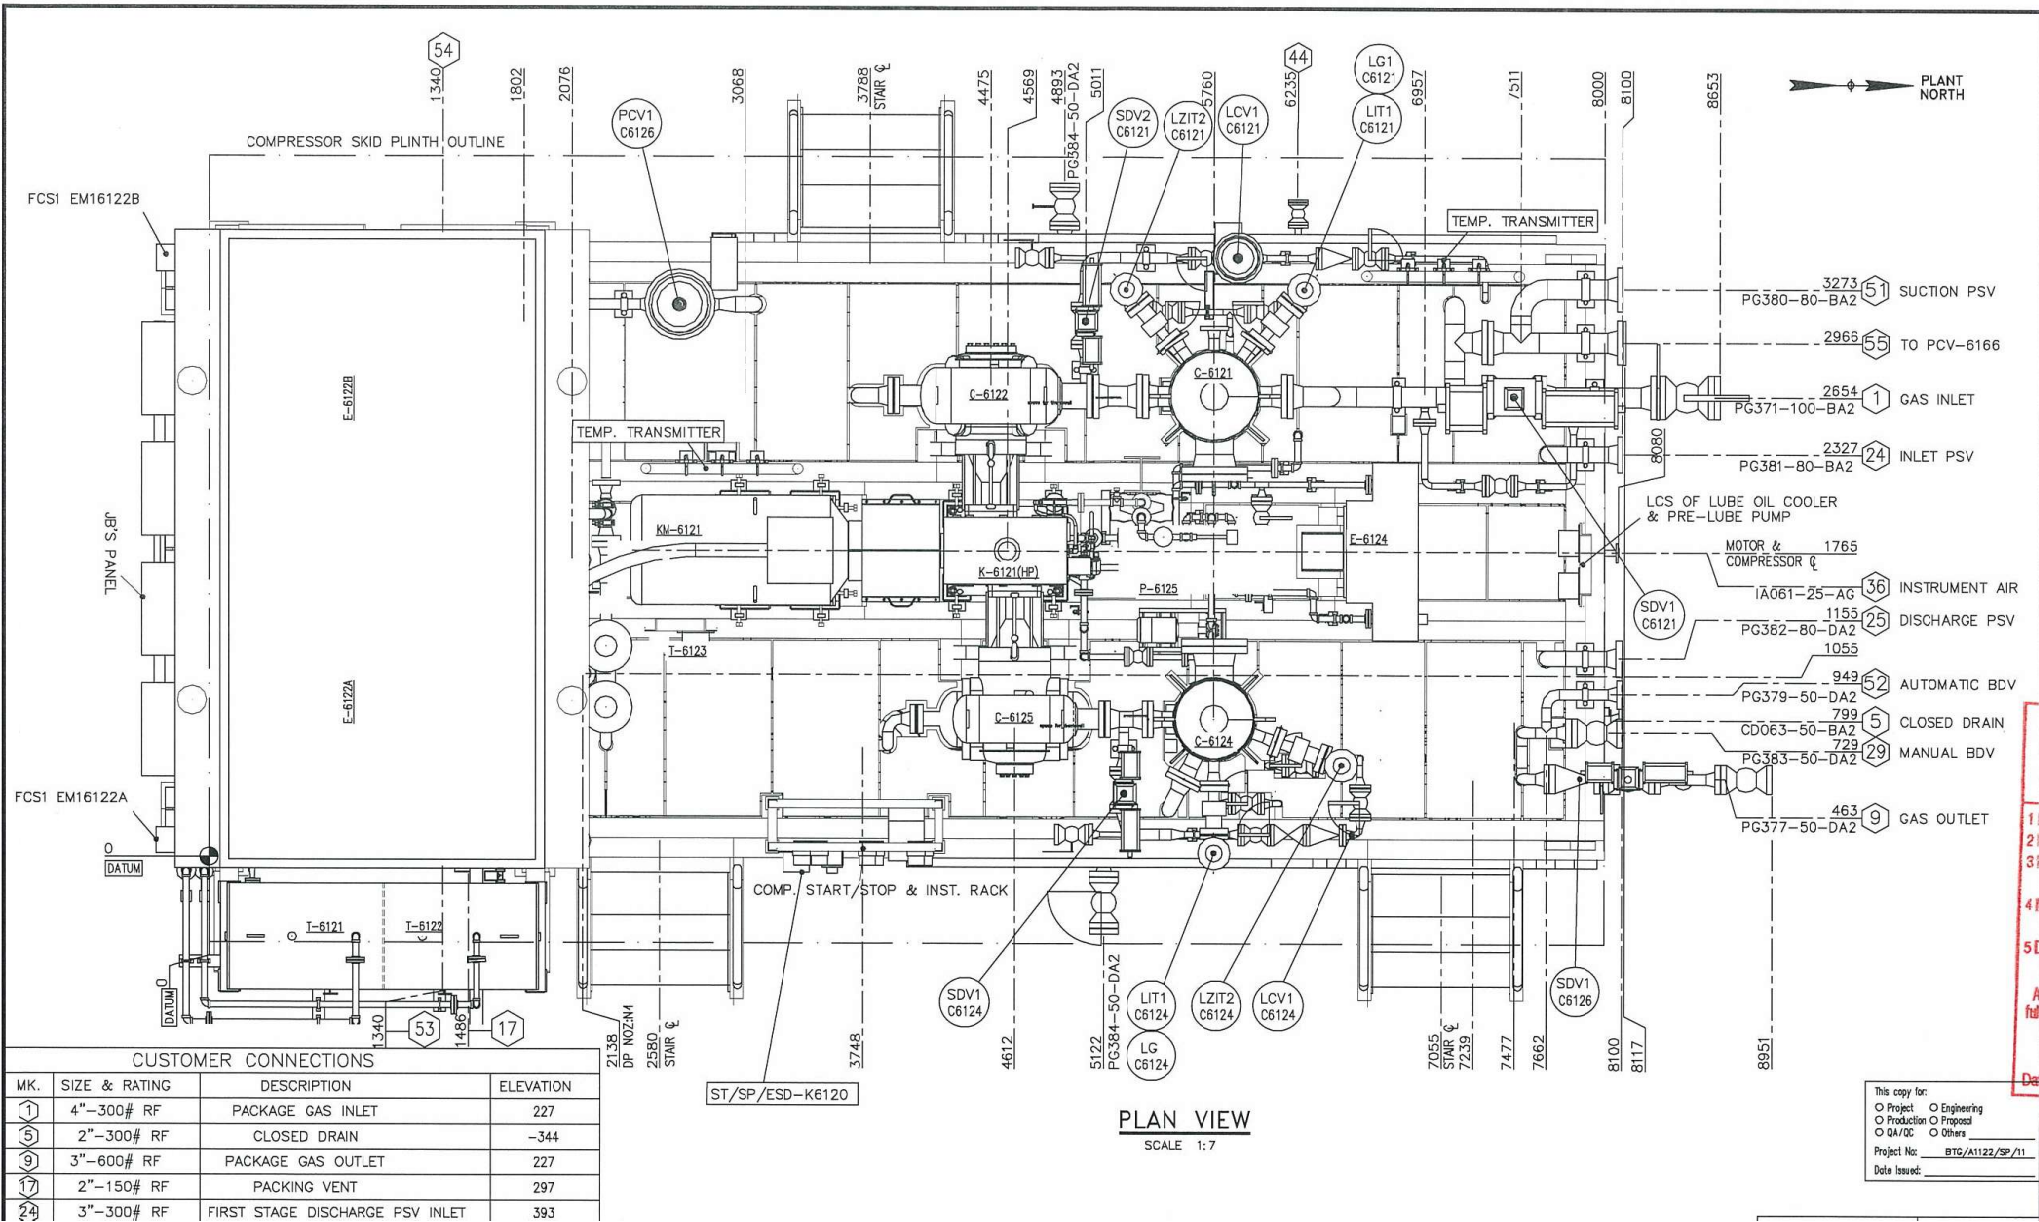

CUSTOMER CONNECTIONS			
MK.	SIZE & RATING	DESCRIPTION	ELEVATION
1	4"-300# RF	PACKAGE GAS INLET	227
5	2"-300# RF	CLOSED DRAIN	-344
9	3"-600# RF	PACKAGE GAS OUTLET	227
17	2"-150# RF	PACKING VENT	297
24	3"-300# RF	FIRST STAGE DISCHARGE FSV INLET	393

**PLAN VIEW**  
SCALE 1:7

DC


1. App  
2. App  
3. App  
4. Res  
5. Res  
6. Not  
7. Res  
8. Rev

Approval  
ful compli

Date 27

This copy for:  
 Project  Engineering  
 Production  Proposal  
 QA/QC  Others

Project No: BTG/A1123/SP/11  
 Date Issued:

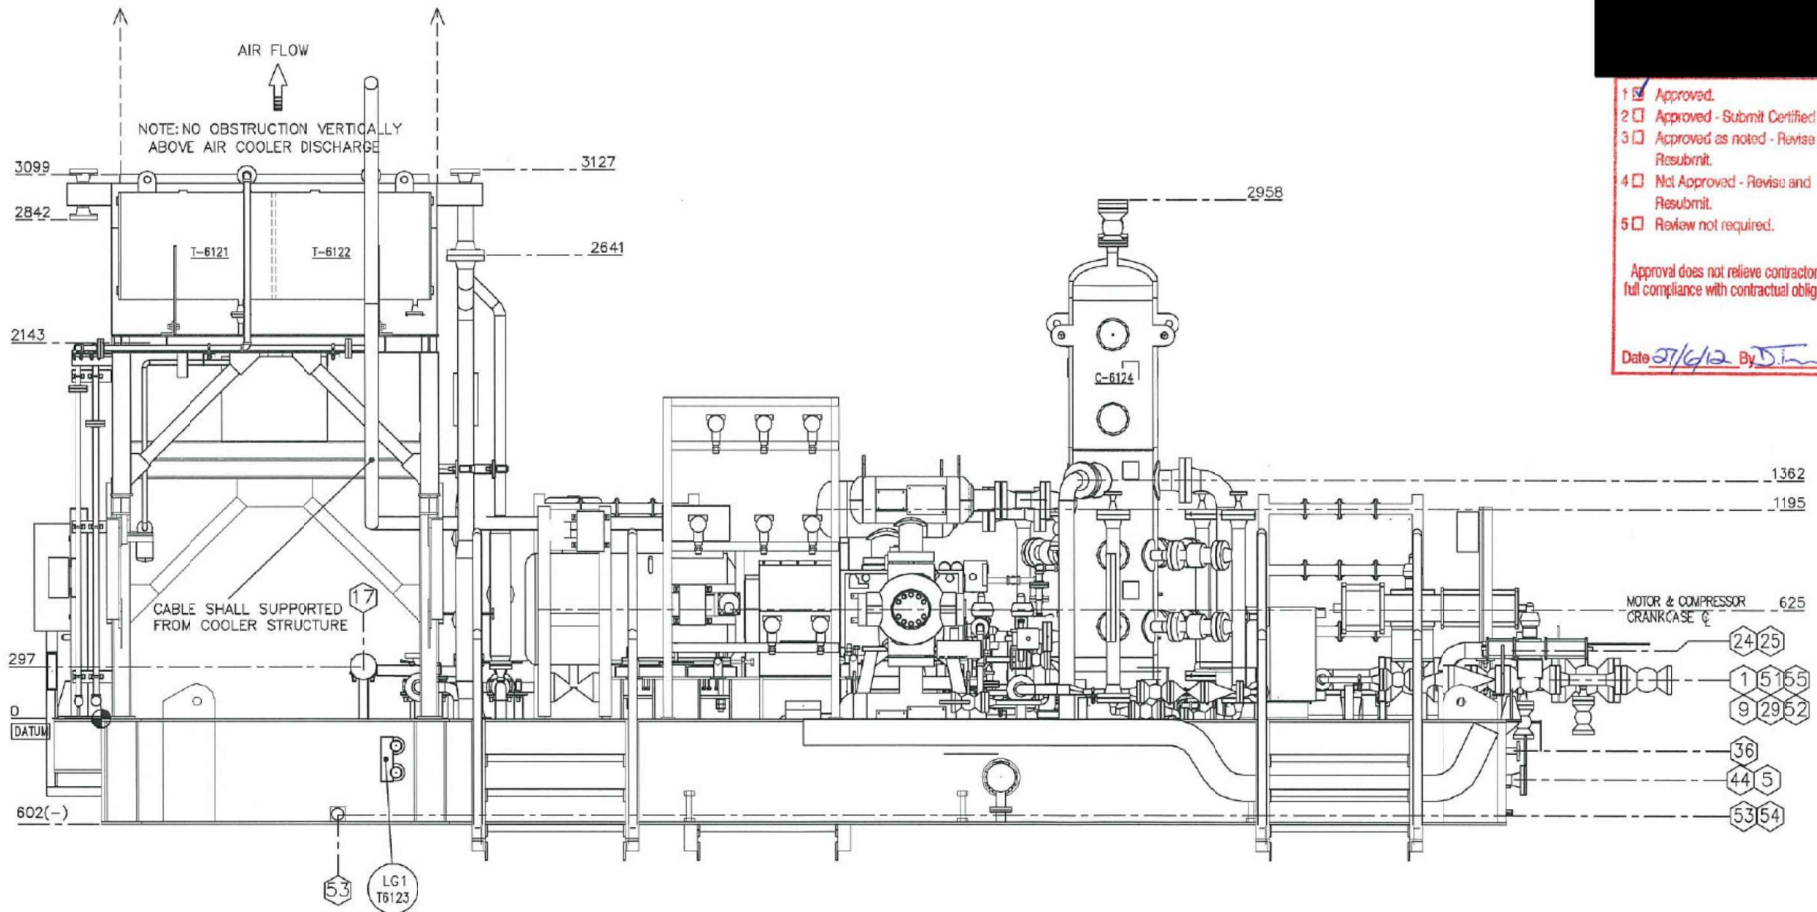

1 Approved.  
 2 Approved - Submit Certified Final.  
 3 Approved as noted - Revise and Resubmit.  
 4 Not Approved - Revise and Resubmit.  
 5 Review not required.


Approval does not relieve contractor from full compliance with contractual obligations.

Date 07/12/12 By J.T.

**ELEVATION VIEW**

SCALE 1:7

This copy for:  
 Project  Engineering  
 Production  Proposal  
 QA/QC  Others \_\_\_\_\_  
 Project No: 870/A/122/SP/11  
 Date Issued: \_\_\_\_\_

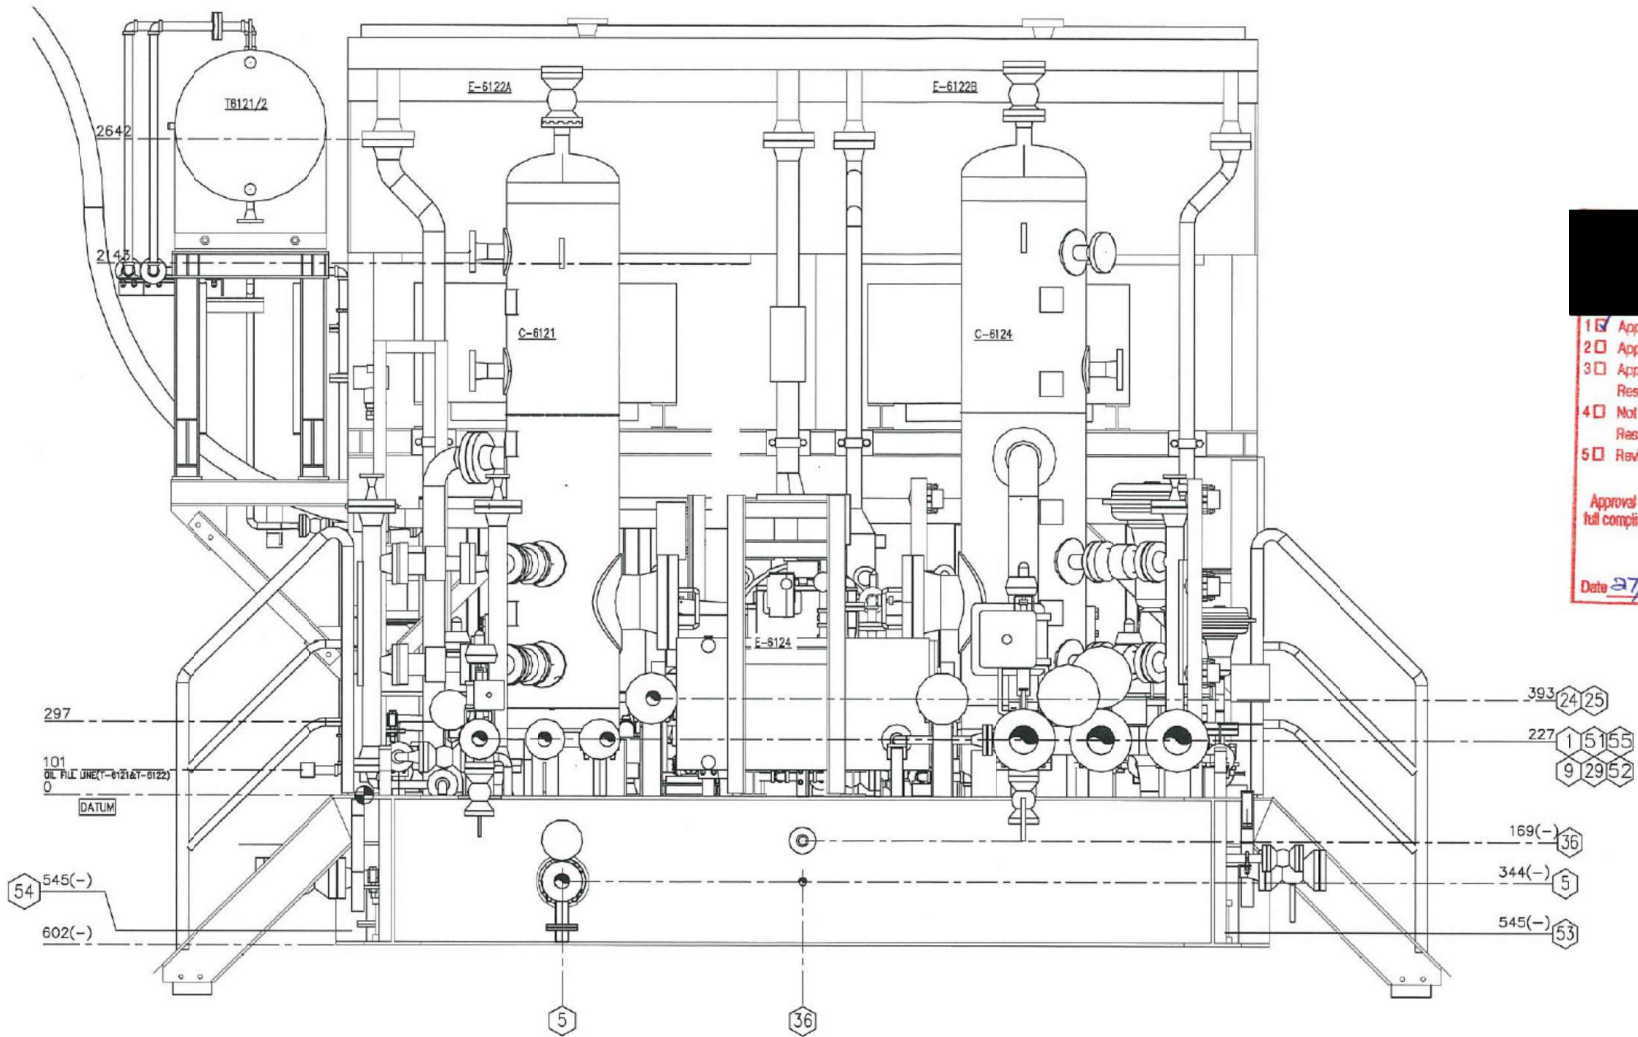

1 Approved.  
 2 Approved - Submit Certified Final.  
 3 Approved as noted - Revise and Resubmit.  
 4 Not Approved - Revise and Resubmit.  
 5 Review not required.

Approval does not relieve contractor from full compliance with contractual obligations.

Date 27/6/12 By *STW*

**END VIEW**  
 SCALE 1:7

This copy for:  
 Project     Engineering  
 Production     Proposal  
 QA/QC     Others

Project No: BTG/A1122/SP/11  
 Date Issued: